

**FIRST FLOOR PLAN**  
Ceiling Height = 10'-10"


Prepared For:




Rick Gomolka  
Rick@RickGomolkaRealty.com  
781-408-1245

Dimensions are not guaranteed and are provided for informational purposes only. Individual room dimensions are not used to calculate overall square footage. National Floor Plans follows ANSI and BOMA guidelines for calculating square footage. Information should be independently verified.

EXISTING CONDITIONS FLOOR PLANS			1
JOB NO.	DATE: AUGUST 2022	SCALE: 1/8" = 1'-0"	
<b>NATIONAL FLOOR PLANS</b> 398 COLUMBUS AVENUE SUITE 100 BOSTON MA 02116 800.328.0217 TEL		<b>815-823 BOYLSTON STREET</b> CHESTNUT HILL, MA	

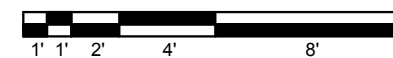

Scale 1/8" = 1'-0"

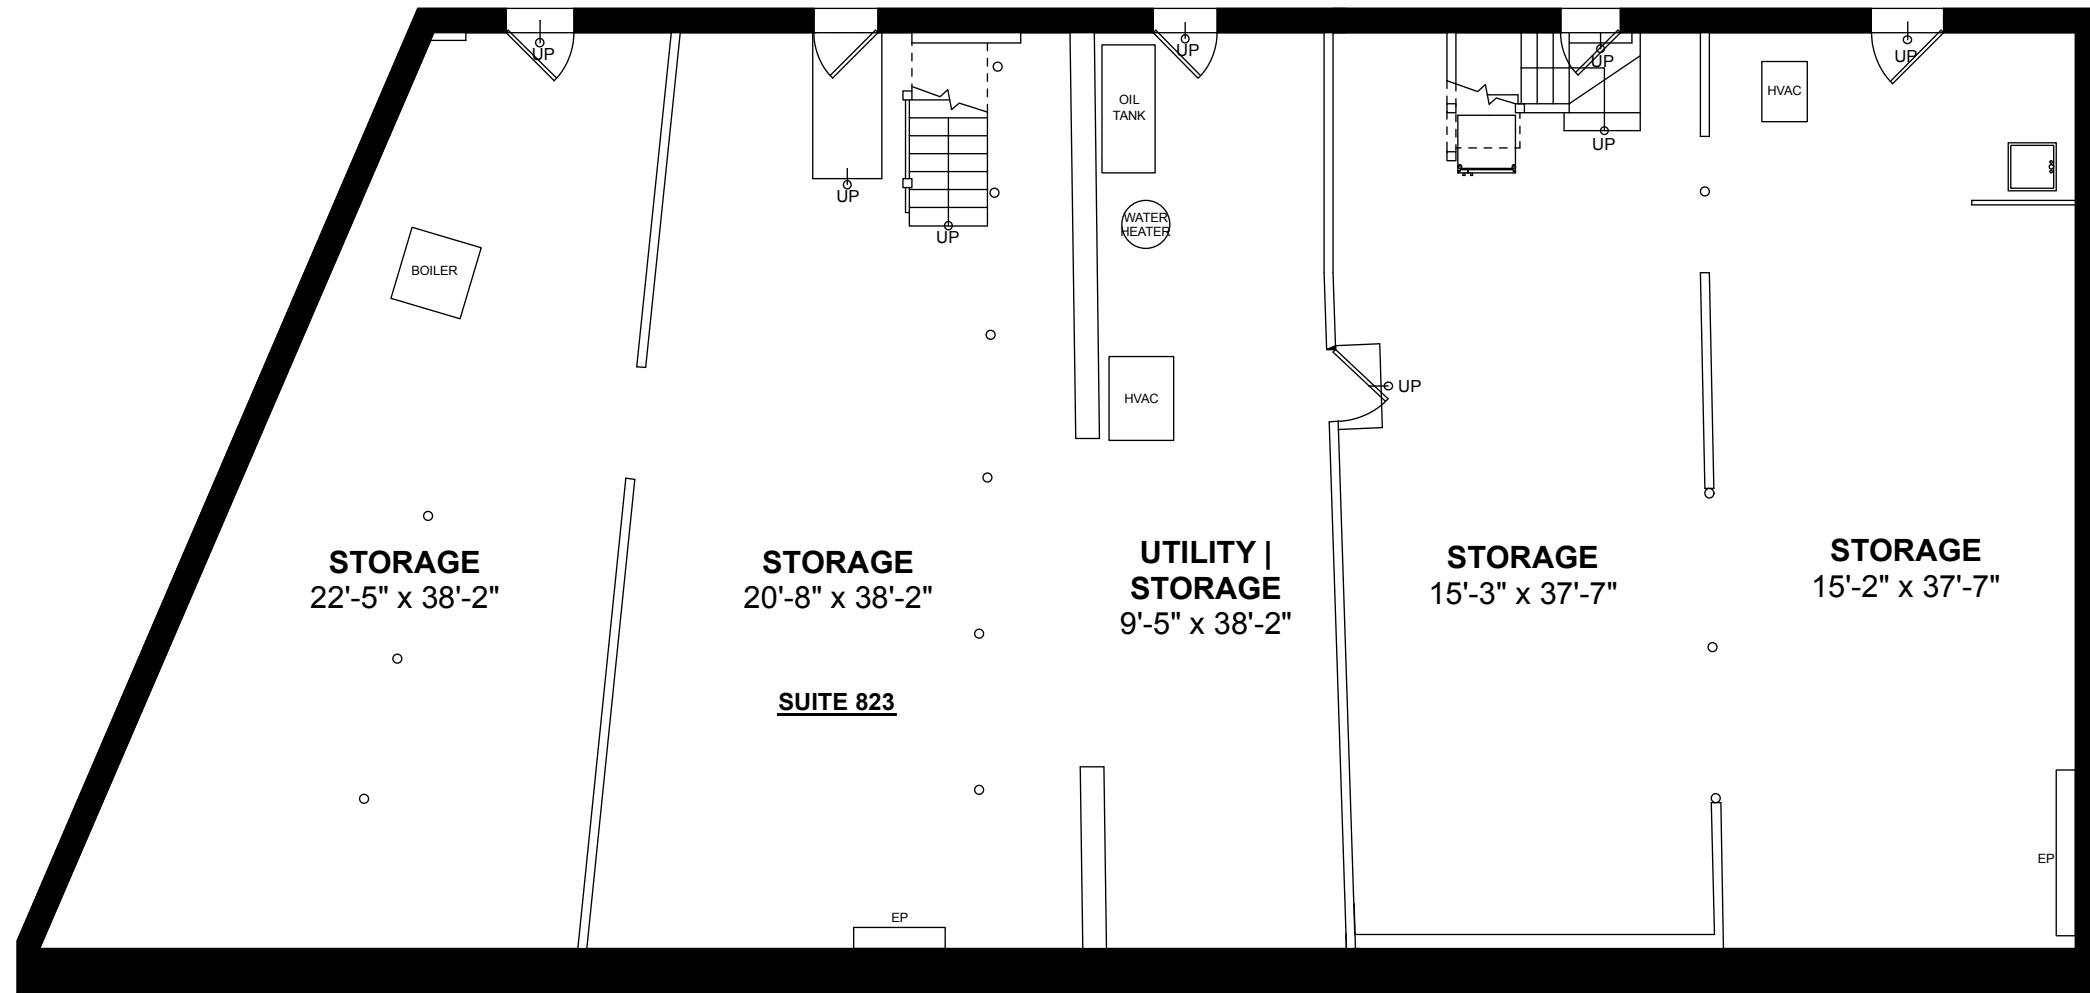

**BASEMENT PLAN**  
Ceiling Height = 7'-0"

Prepared For:



Rick Gomolka  
Rick@RickGomolkaRealty.com  
781-408-1245

Dimensions are not guaranteed and are provided for informational purposes only. Individual room dimensions are not used to calculate overall square footage. National Floor Plans follows ANSI and BOMA guidelines for calculating square footage. Information should be independently verified.

EXISTING CONDITIONS FLOOR PLANS			2
JOB NO.	DATE: AUGUST 2022	SCALE: 1/8" = 1'-0"	
<b>NATIONAL FLOOR PLANS</b>		<b>815-823 BOYLSTON STREET</b>	
398 COLUMBUS AVENUE SUITE 100 BOSTON MA 02116 800.328.0217 TEL		CHESTNUT HILL, MA	

